
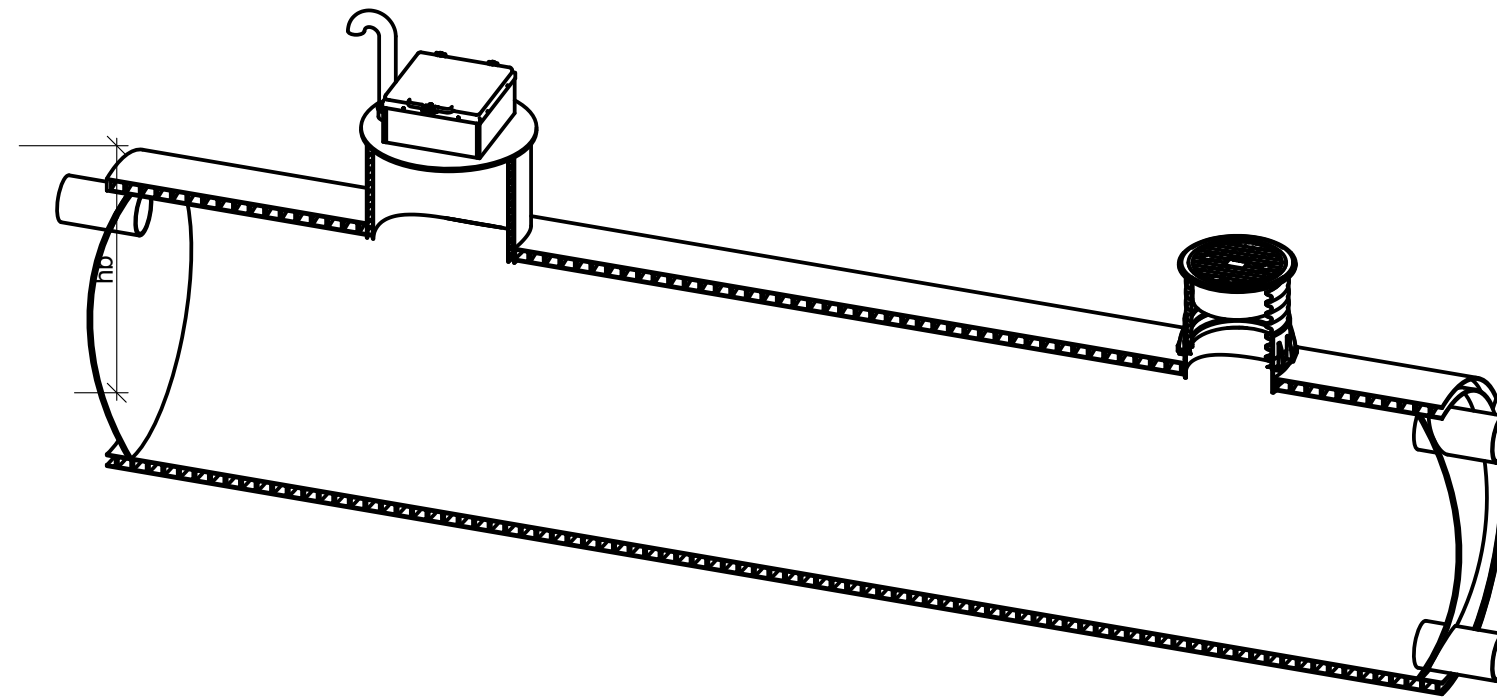


Uponor Stormwise Stormwater tank

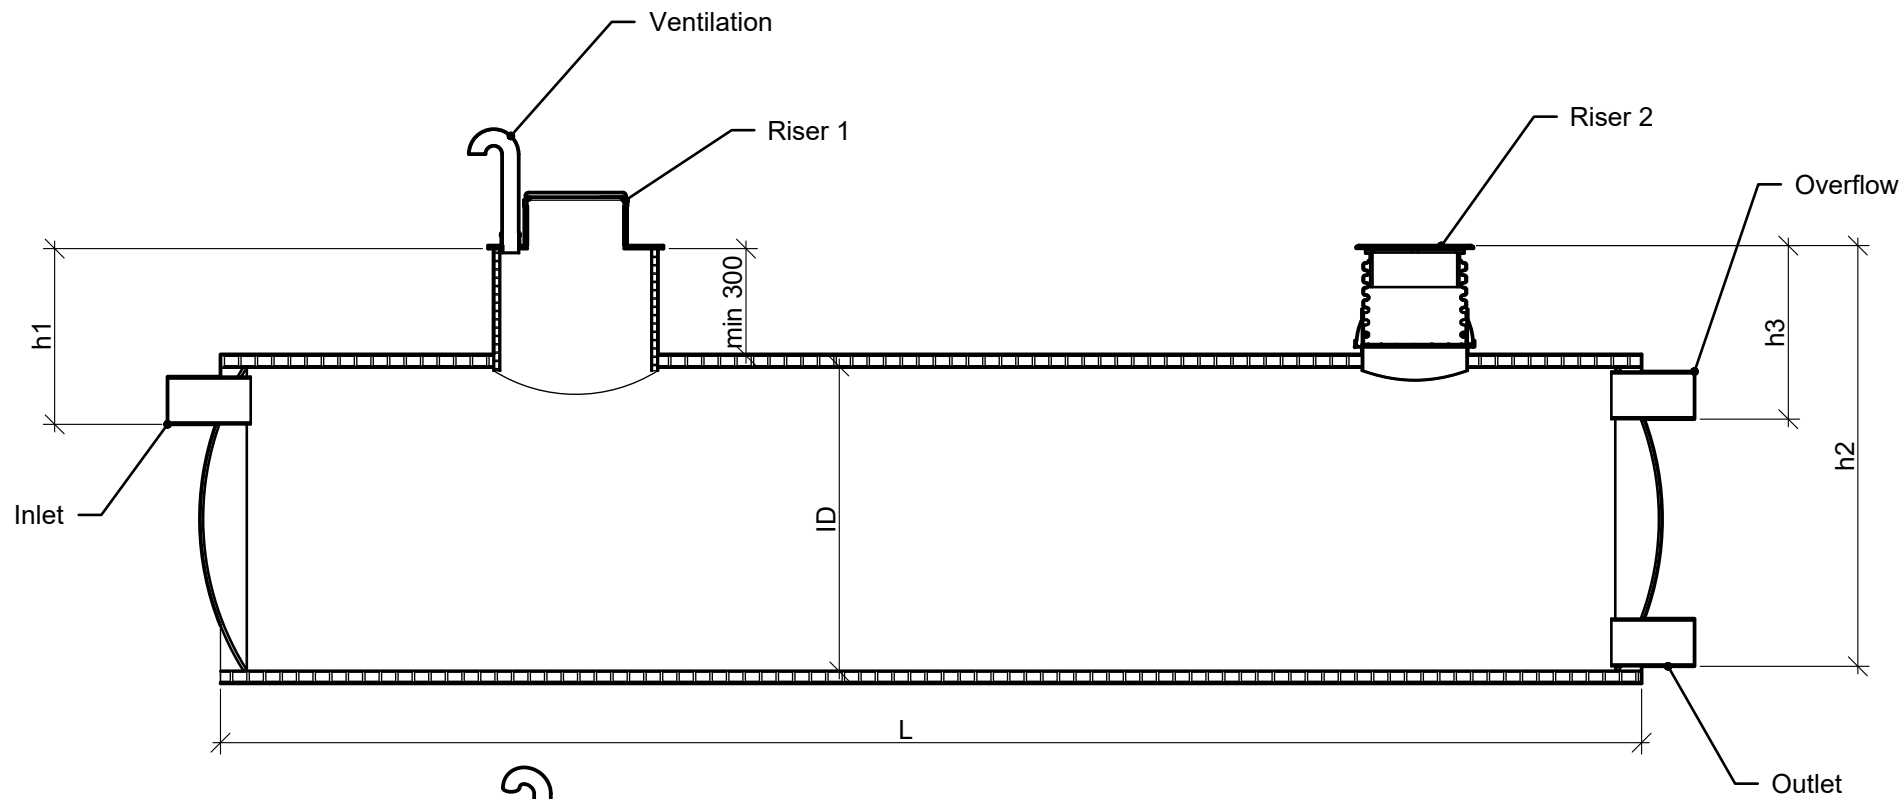

Tank specifications:			
Feature	Selection 1	Selection 2	Height
Tank ID [mm]			
Tank Volume or Length (L)			
Riser 1 type			
Riser 2 type			
Inlet DE / type / height (h1)			
Outlet DE / type / height (h2)			
Overflow DE / type / height (h3)			
Ventilation	YES / NO		
Groundwater			
Anchoring	YES / NO		

<input type="checkbox"/> Ø 860/800 <input type="checkbox"/> Safety grilt	A
<input type="checkbox"/> 600X600 alu. light <input type="checkbox"/> 600X600 ABAT <input type="checkbox"/> 800X800 ABAT	B
<input type="checkbox"/> Ø315 cast iron 40tn 0,75m <input type="checkbox"/> Ø500 cast iron 40tn 0,75m	C
<input type="checkbox"/> Ø600 cast iron 40tn <input type="checkbox"/> Ø630 cast iron 40tn <input type="checkbox"/> Without cast iron cover	D
<input type="checkbox"/> Ø630 cast iron 40tn 0,75m <input type="checkbox"/> Ø800 cast iron 40tn 0,75m	E

Tank volume/diameter/m													
ID	1000	1200	1400	1500	1600	1800	2000	2200	2400	2500	3000	3400	3500
Volume m³/m	0,8	1,1	1,5	1,7	2,0	2,5	3,1	3,8	4,5	4,9	7,1	9,0	9,6

	CASE NUMBER	DRAWN BY	HANDLED BY
	DATE 16.02.2023	CONTACT PERSON ---	---
CONTENT Stormwater Tank type-drawing			
SCALE 1:50 (A3)		NUMBER 1138346	